


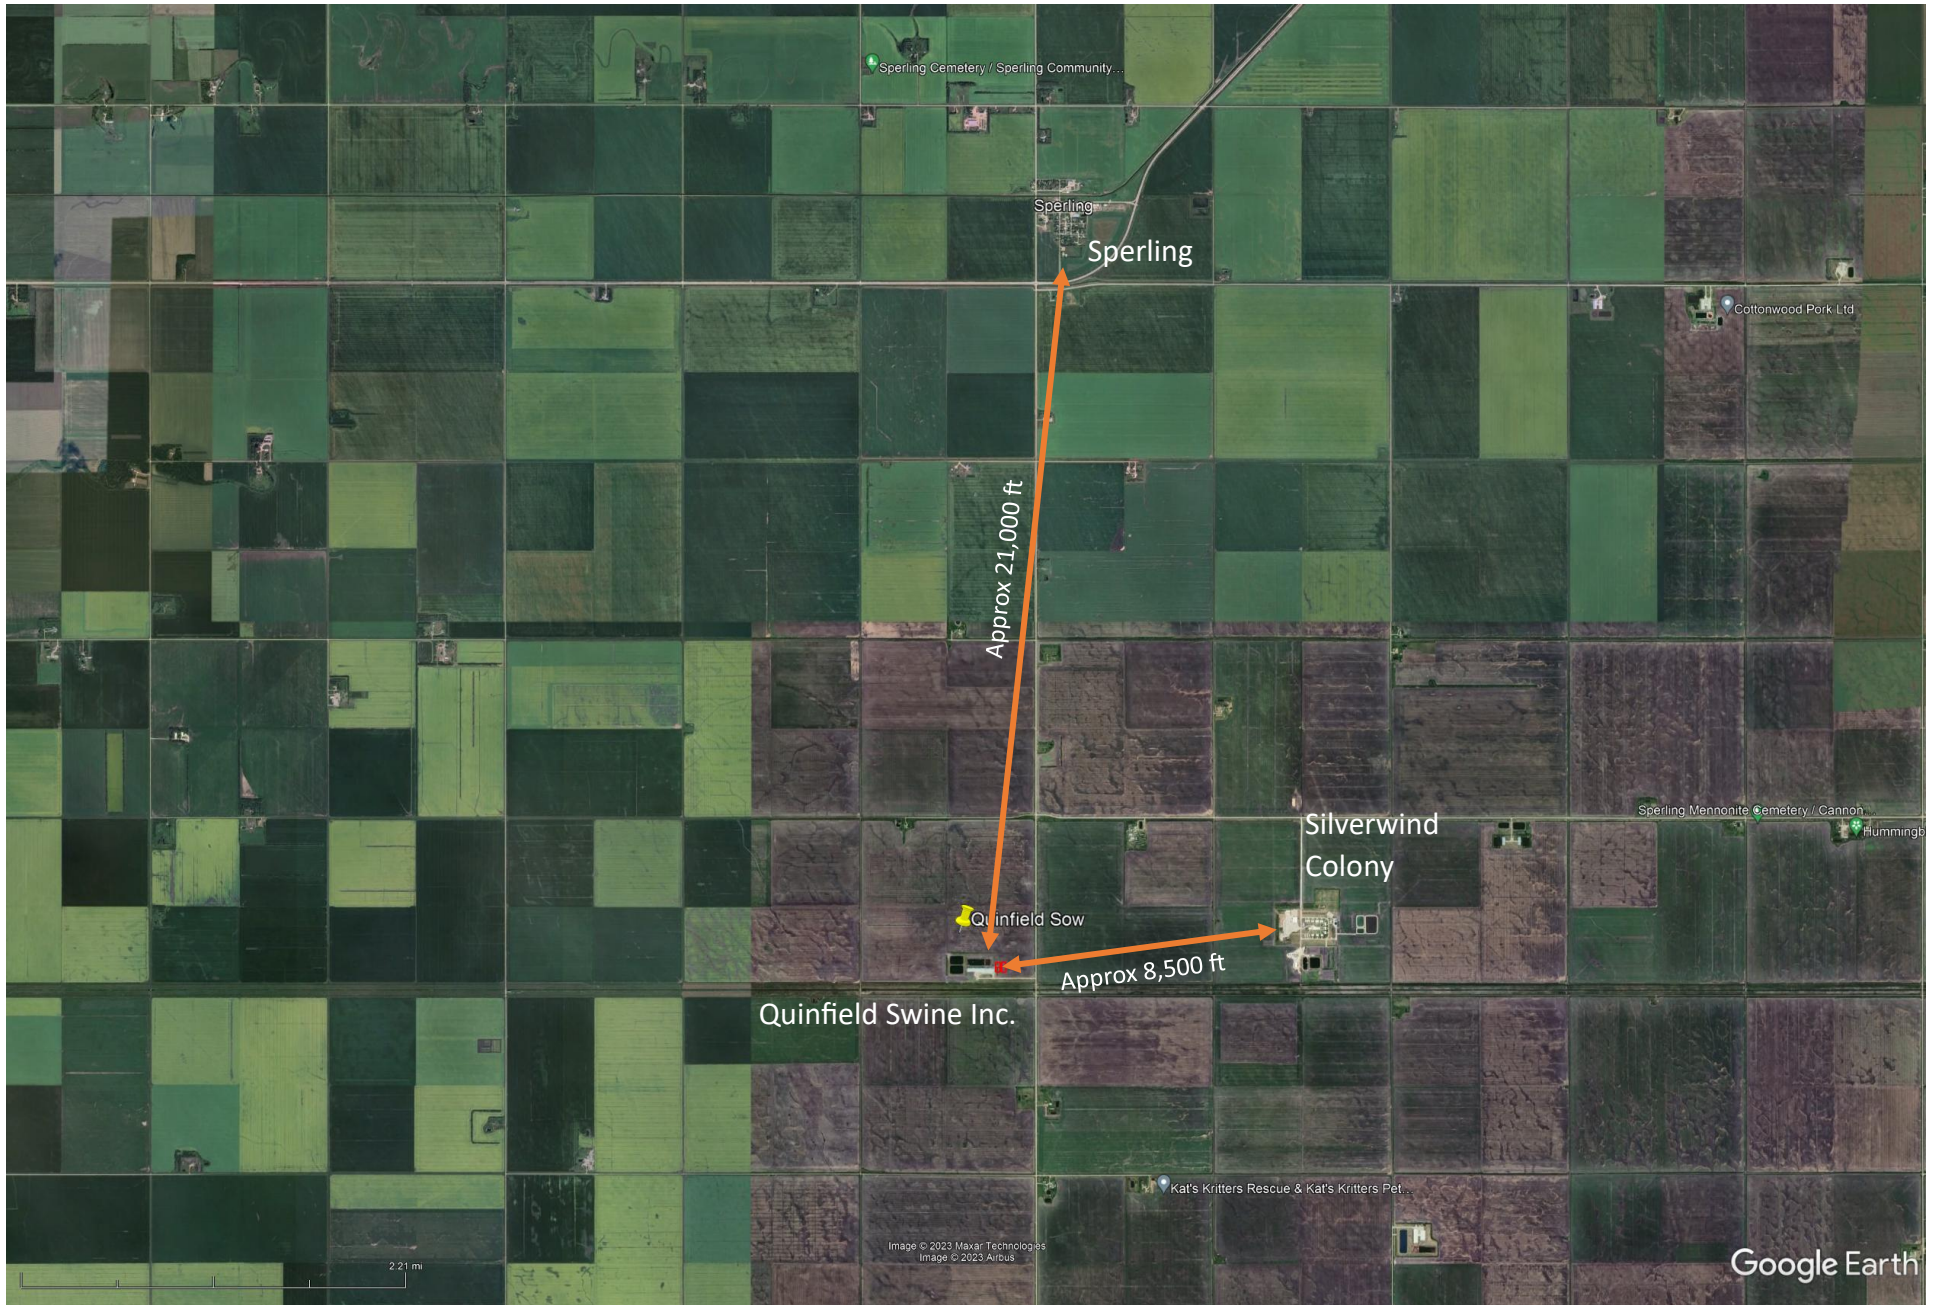


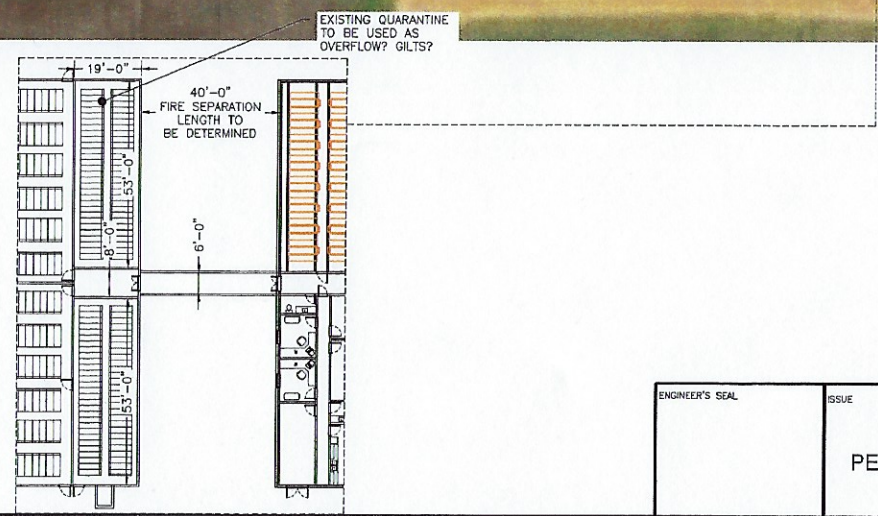

Quinfield Swine Site Location

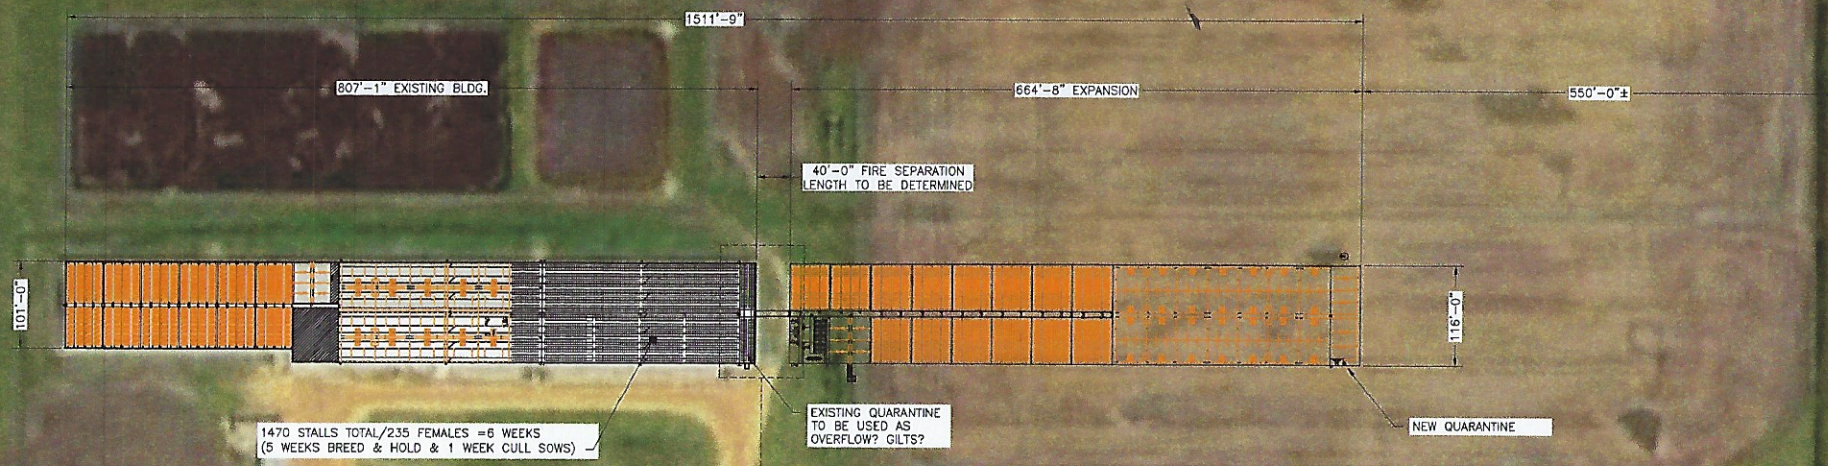

ENGINEER'S SEAL	ISSUE ISSUED FOR PERMIT USE ONLY	REVISIONS <table border="1"><thead><tr><th>REV NO.</th><th>DESCRIPTION</th><th>DATE</th><th>BY</th></tr></thead><tbody><tr><td> </td><td> </td><td> </td><td> </td></tr><tr><td> </td><td> </td><td> </td><td> </td></tr><tr><td> </td><td> </td><td> </td><td> </td></tr><tr><td> </td><td> </td><td> </td><td> </td></tr></tbody></table>	REV NO.	DESCRIPTION	DATE	BY																	 6 Nicolas Avenue, Winnipeg, MB Canada R2J 0T5 Phone: (204) 231-3354 Fax: (204) 231-8974		CLIENT PROGRESSIVE PORK QUINFIELD BARN		PROJECT NAME SOW BARN EXPANSION 2025 R2	
			REV NO.	DESCRIPTION	DATE	BY																						
DATE CREATED February 28, 2025	DRAWN STORRES	LAST EDIT	SHEET TITLE ADDITION SITE PLAN	SHEET NO. 6																								
DATE February 28, 2025	SCALE AS NOTED	FILE SOW BARN EXPANSION 2025																										

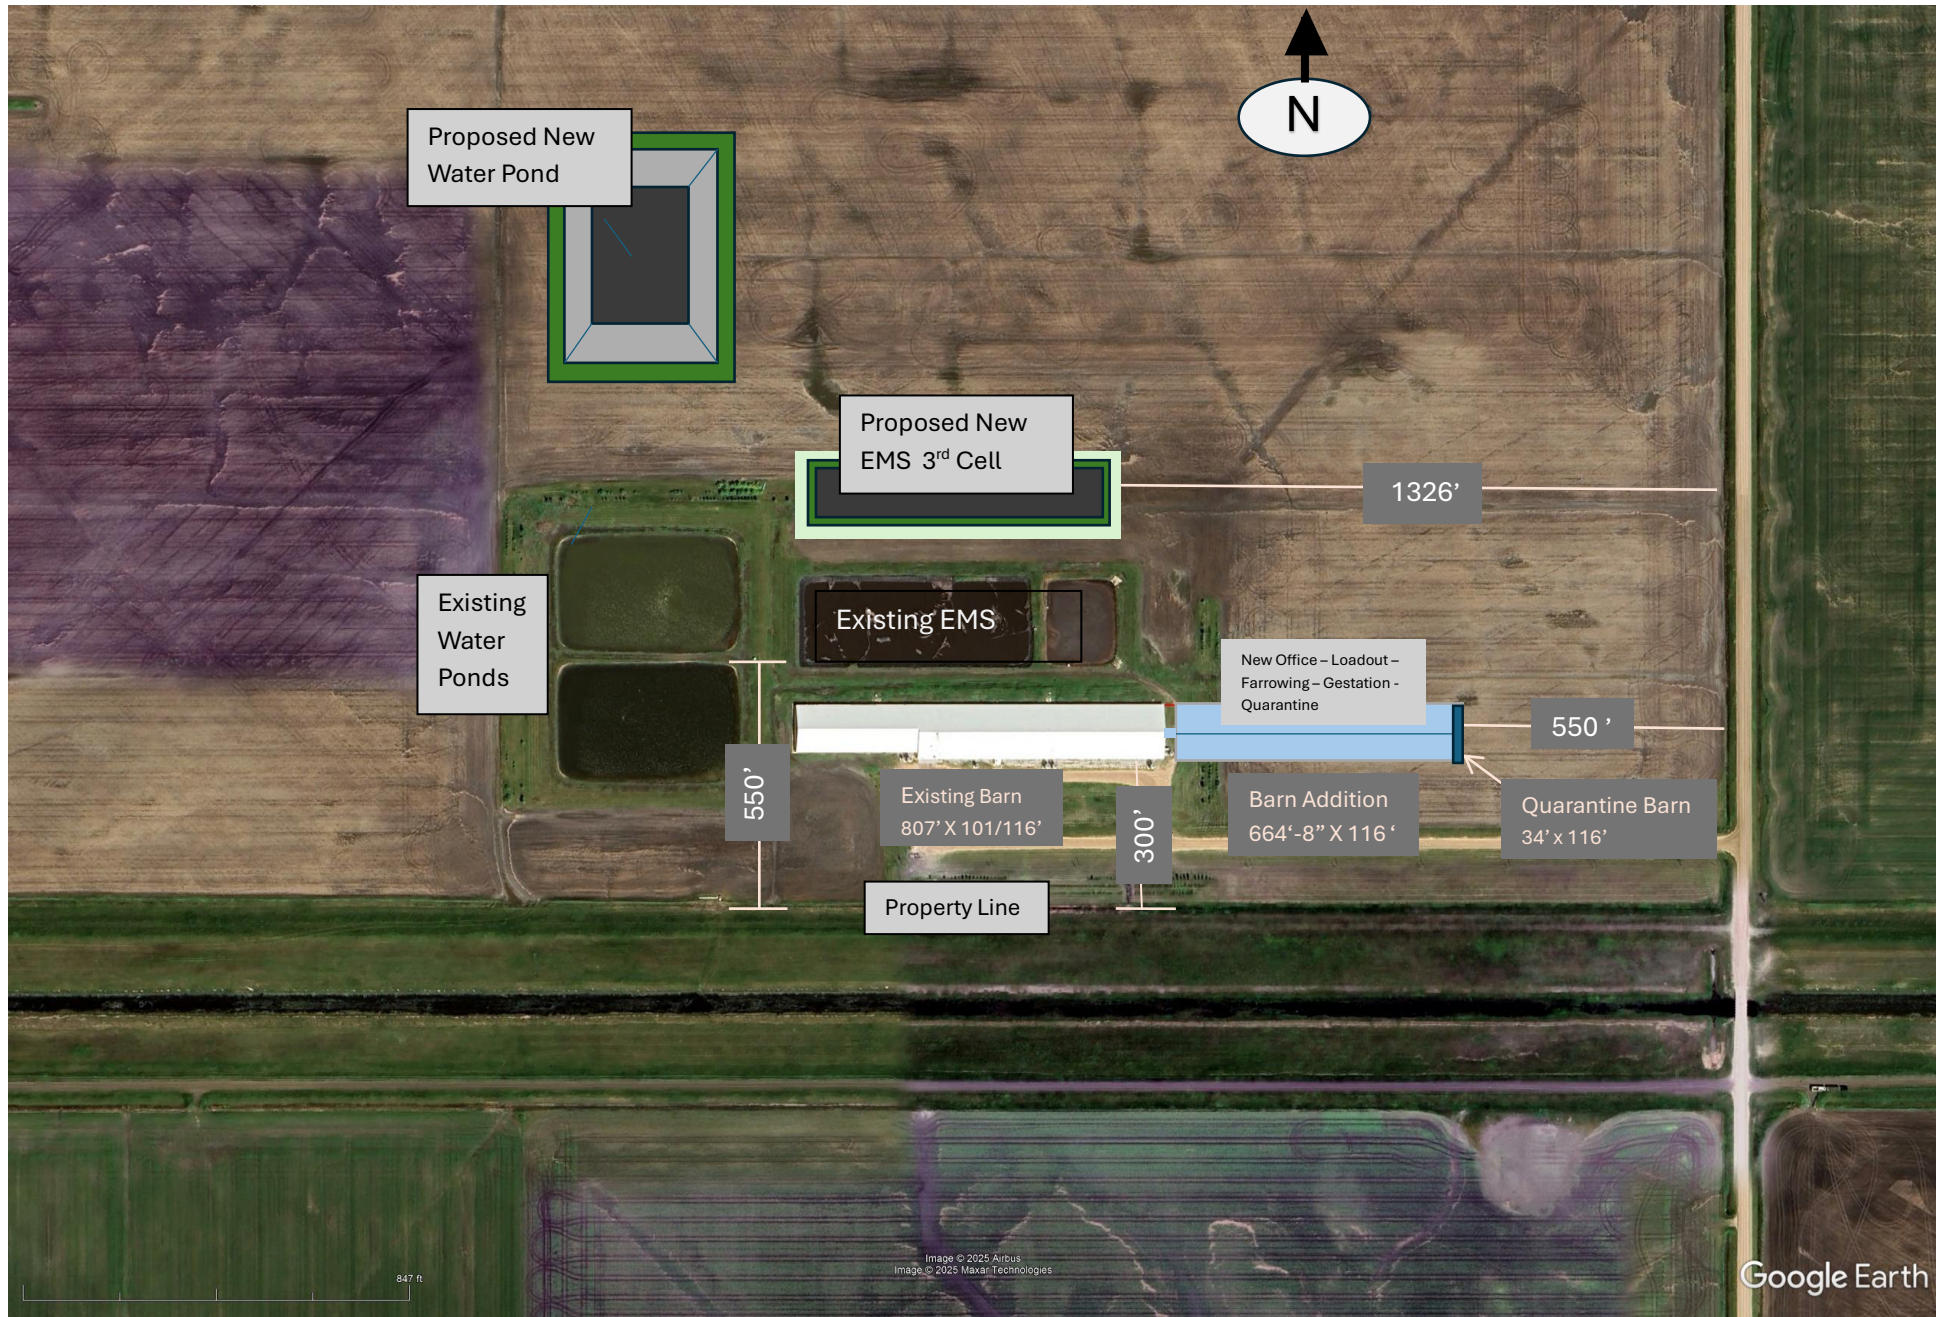

Quinfield Sow Site Plan