
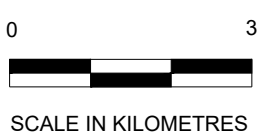


Rge. 7E.

Rge. 8E.

Rge. 9E.

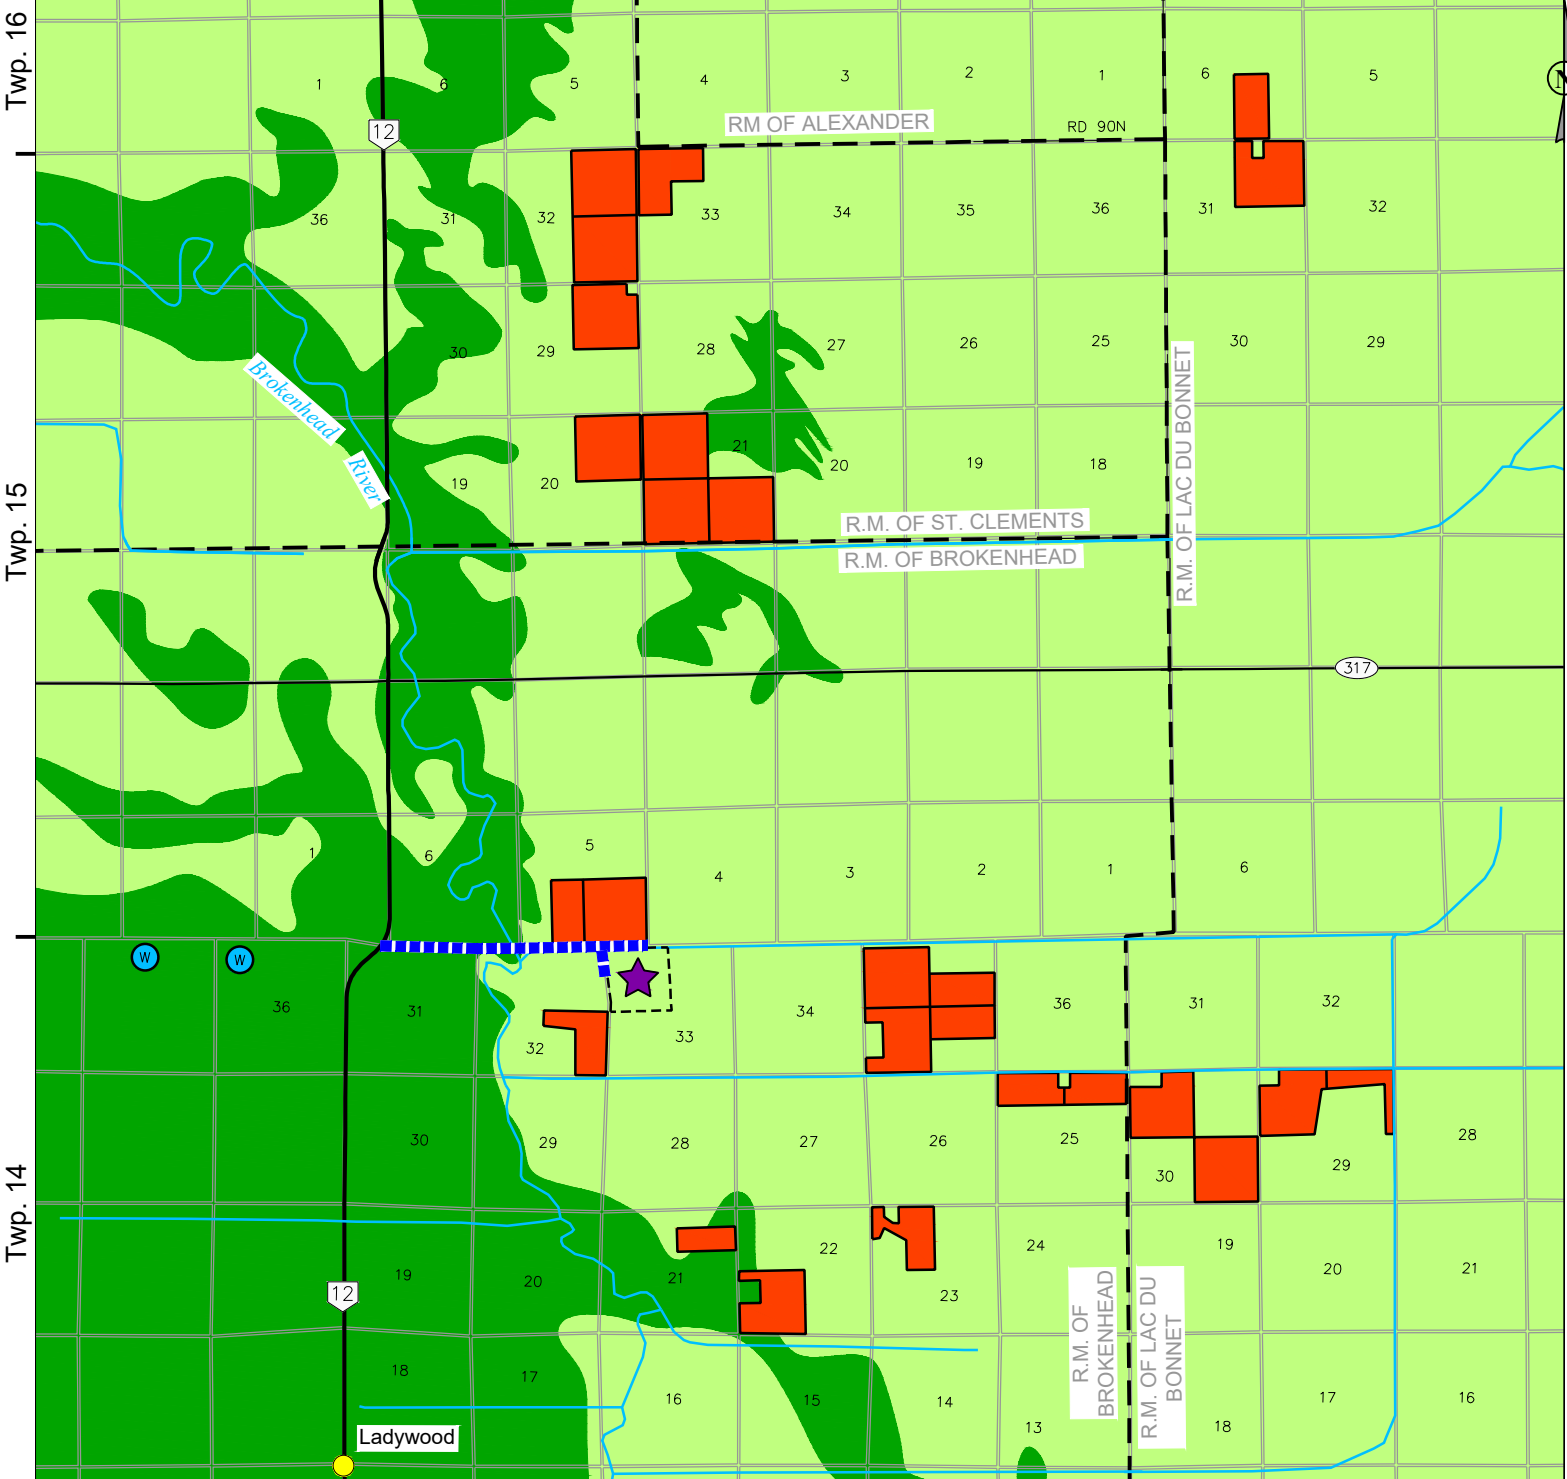

LEGEND

- SUBJECT SITE
- TOWN
- MUNICIPAL BOUNDARY
- RIVER OR STREAM
- GOVERNMENT ROAD ALLOWANCE
- PROVINCIAL ROAD
- PROVINCIAL TRUNK HIGHWAY
- TRUCK HAUL ROUTE
- SPREADFIELD
- CLASS 2 SOIL
- CLASS 3 SOIL
- WELL

DESIGNED BY: KD		REVIEWED BY: DB	
DRAWN BY: CR			
PROJECT START DATE APRIL 27, 2021			
PLOT SIZE: 8 1/2 x 11			
SCALE: N.T.S.			
NO.	DATE	BY	DESCRIPTION
REVISIONS			

PROJECT NAME:
**GREENWALD COLONY
NEW SITE DEVELOPMENT
RM OF BROKENHEAD**

1331 Princess Ave.
Brandon, Manitoba
R7A 0R4
Tel: (204) 728-7364
Fax: (204) 728-4418

**BURNS MAENDEL
CONSULTING ENGINEERS LTD.**

DRAWING TITLE:
SPREADFIELDS

SAA - 39 of 65

PROJECT NUMBER:
BMCE-20-155

DRAWING NO.:
SK-4