



NOTES:

- 1. THE SIGNAL HEAD FLASHER SHALL NOT OBSCURE THE SIGN IN ANY WAY. BREAKAWAY BASES SHALL BE USED.
- 2. N.M.W.U. CABLE RUNS DIRECTLY INTO THE SAFE-T-BASE WHERE IT IS TERMINATED WITH SLIP OFF CONNECTORS. THE SIGNAL POLE IS GROUNDED THROUGH THE SUPPORTING ARM OF THE SIGNAL HEAD FLASHER.

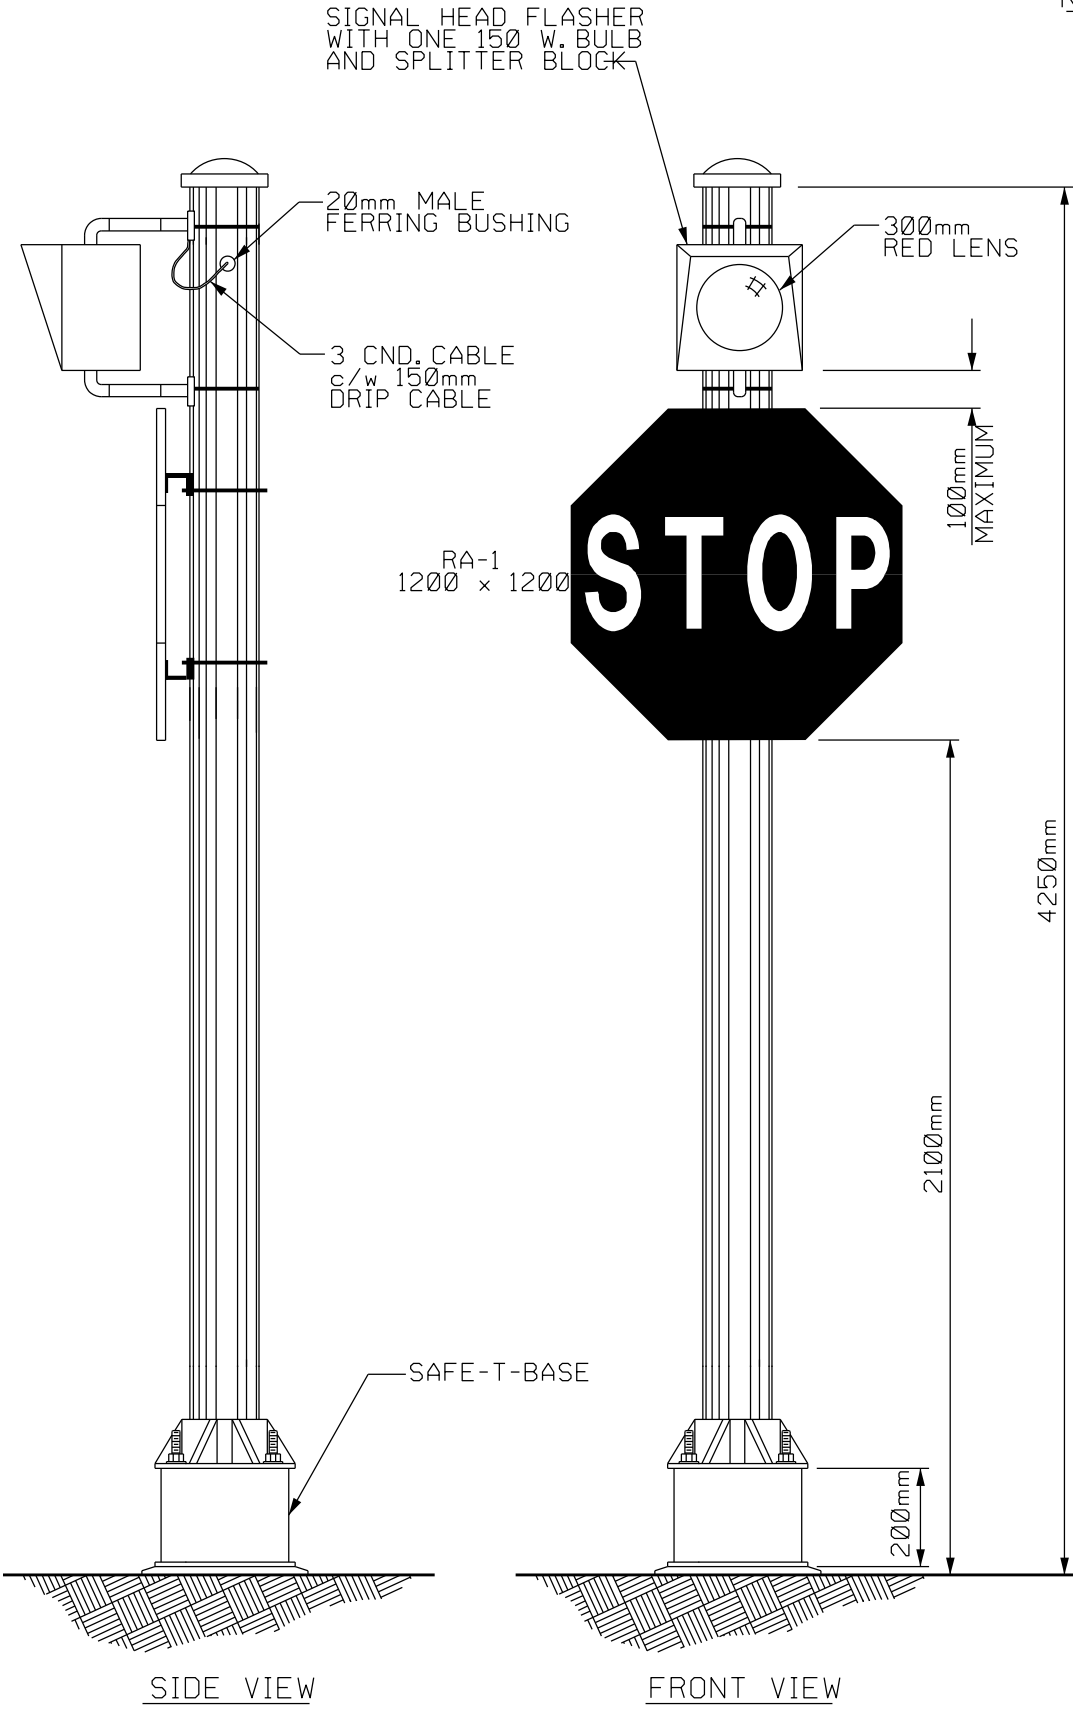

REVISIONS	DATE	DESCRIPTION	BY

Manitoba 
 Infrastructure and
 Transportation
 TRAFFIC ENGINEERING

RA-1
 ELECTRICAL DETAILS

APPROVED BY: LUCIEN GAGNON

SCALE:	N.T.S.
DATE:	07-2004
PREP. BY:	D.G.C.
E-017	