

Beshada, Eshetu (CWS)

From: Beshada, Eshetu (CWS)
Sent: March-07-14 12:27 PM
To: 'gnickel@multicretesystems.com'
Subject: Multicrete Systems Inc. - Environment Act Proposal Additional Information

Hello Mr Nickel,

The Environment Act Proposal you submitted on Feb 28, 2014 for Multicrete System has been reviewed. Please send us the following additional information before we proceed with the process.

1. The correct application fee (\$1000). This fee has been updated recently.
2. A signed and dated Environment Act Proposal Form.
3. Wastewater handling method at the Development. Please include any truck wash area and associated wastewater generated.

If you have any question regarding any of the above request please do not hesitate to contact me.

Regards

Eshetu Beshada, PhD, P. Eng.
*Environmental Approvals Branch
Manitoba Conservation and Water Stewardship
REGULAR MAIL - 160-123 Main Street (BOX 80)
COURIERS - 2nd Floor 123 Main Street
Winnipeg, MB R3C 1A5*

*Phone: (204) 945 7023
Fax: (204) 945 5229
E-mail: Eshetu.Beshada@gov.mb.ca*

CONFIDENTIALITY NOTICE

The information contained in this transmission is confidential and intended only for the use of the individual or entity to whom it is addressed. If you are not the intended recipient, you are hereby notified that any distribution, copying, disclosure and use of, or reliance on, the contents of this transmission is strictly prohibited. If you have received this communication in error, please notify the sender immediately by telephone and permanently delete the original message, attachments and all copies.



www.multicretesystems.com

March 13, 2014

*Environmental Approvals Branch
Manitoba Conservation and Water Stewardship
REGULAR MAIL - 160-123 Main Street (BOX 80)
COURIERS - 2nd Floor 123 Main Street
Winnipeg, MB R3C 1A5*

Attention: Mr. Eshetu Beshada, PhD, P. Eng.

RE: Multicrete Systems Inc. - Environment Act Proposal Additional Information

Dear Sir:

Multicrete is pleased to forward the additional information requested in your e-mail, dated March 7th, 2014. Enclosed please find:

- The correct application fee (\$1000). The additional \$ 500.00 cheque is attached.
- A signed and dated Environment Act Proposal Form.
- Wastewater handling method at the Development. Waste water / Truck Cleaning set up is attached. It will be constructed as soon as the ground thaws and weather allows. It is designed for Seasonal use, as there is no concrete delivery in Thompson during Winter months.

Please do not hesitate to contact us, should you require any additional information.

Respectfully yours,

Georg Nickel, P.Eng.
President & CEO


Multicrete Systems Inc.

360 – 555 Hervo Street, Winnipeg, MB CANADA R3T 3L6 • Tel: 204.262.5900 – Fax: 204.262.5909
Edmonton, AB•Saskatoon, SK•Flin Flon, MB•Snow Lake, MB•Thompson, MB•Winnipeg, MB•Red Lake, ON

Environment Act Proposal Form



Name of the development: Thompson Plant, Multicrete Systems Inc.	
Type of development per Classes of Development Regulation (Manitoba Regulation 164/97) Class 1 - Manufacturing - Concrete Products Batch Plant	
Legal name of the proponent of the development: Multicrete Systems Inc.	
Location (street address, city, town, municipality, legal description) of the development: 47 Weir Road, Thompson, MB R8N 1X6	
Name of proponent contact person for purposes of the environmental assessment: Georg Nickel	
Phone: (204) 262 5902	Mailing address: Multicrete Systems Inc. 360-555 Hervo Street, Winnipeg, MB R3T 3L6
Fax: (204) 262 5909	
Email address: gnickel@multicretesystems.com	
Webpage address: www.multicretesystems.com	
Date: FEB. 25 th , 2014	Signature of proponent, or corporate principal of corporate proponent:
	Printed name: GEORG NICKEL

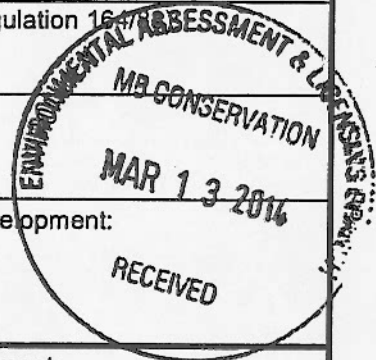

MULTICRETE SYSTEMS INC.
360-555 HERVO ST.
WINNIPEG, MANITOBA R3T 3L6
Tel: (204) 262-5900

THE BANK OF NOVA SCOTIA
www.scotiabank.com/businessservices 1-888-855-1234
www.banquescotia.com/servicesauxentreprises

031197

DATE 03132014
M M D D Y Y Y Y

71787


\$ **500.00

**Five Hundred and 00/100 Dollars

PAY
TO THE
ORDER OF

Minister of Finance - MB
Environmental Stewardship
123 Main Street, Suite 160
Winnipeg, MB R3C 1A5


MULTICRETE SYSTEMS INC.

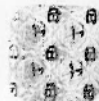

PER _____

PER _____

⑈031197⑈ ⑆00257⑈002⑆ 00003⑈10⑈

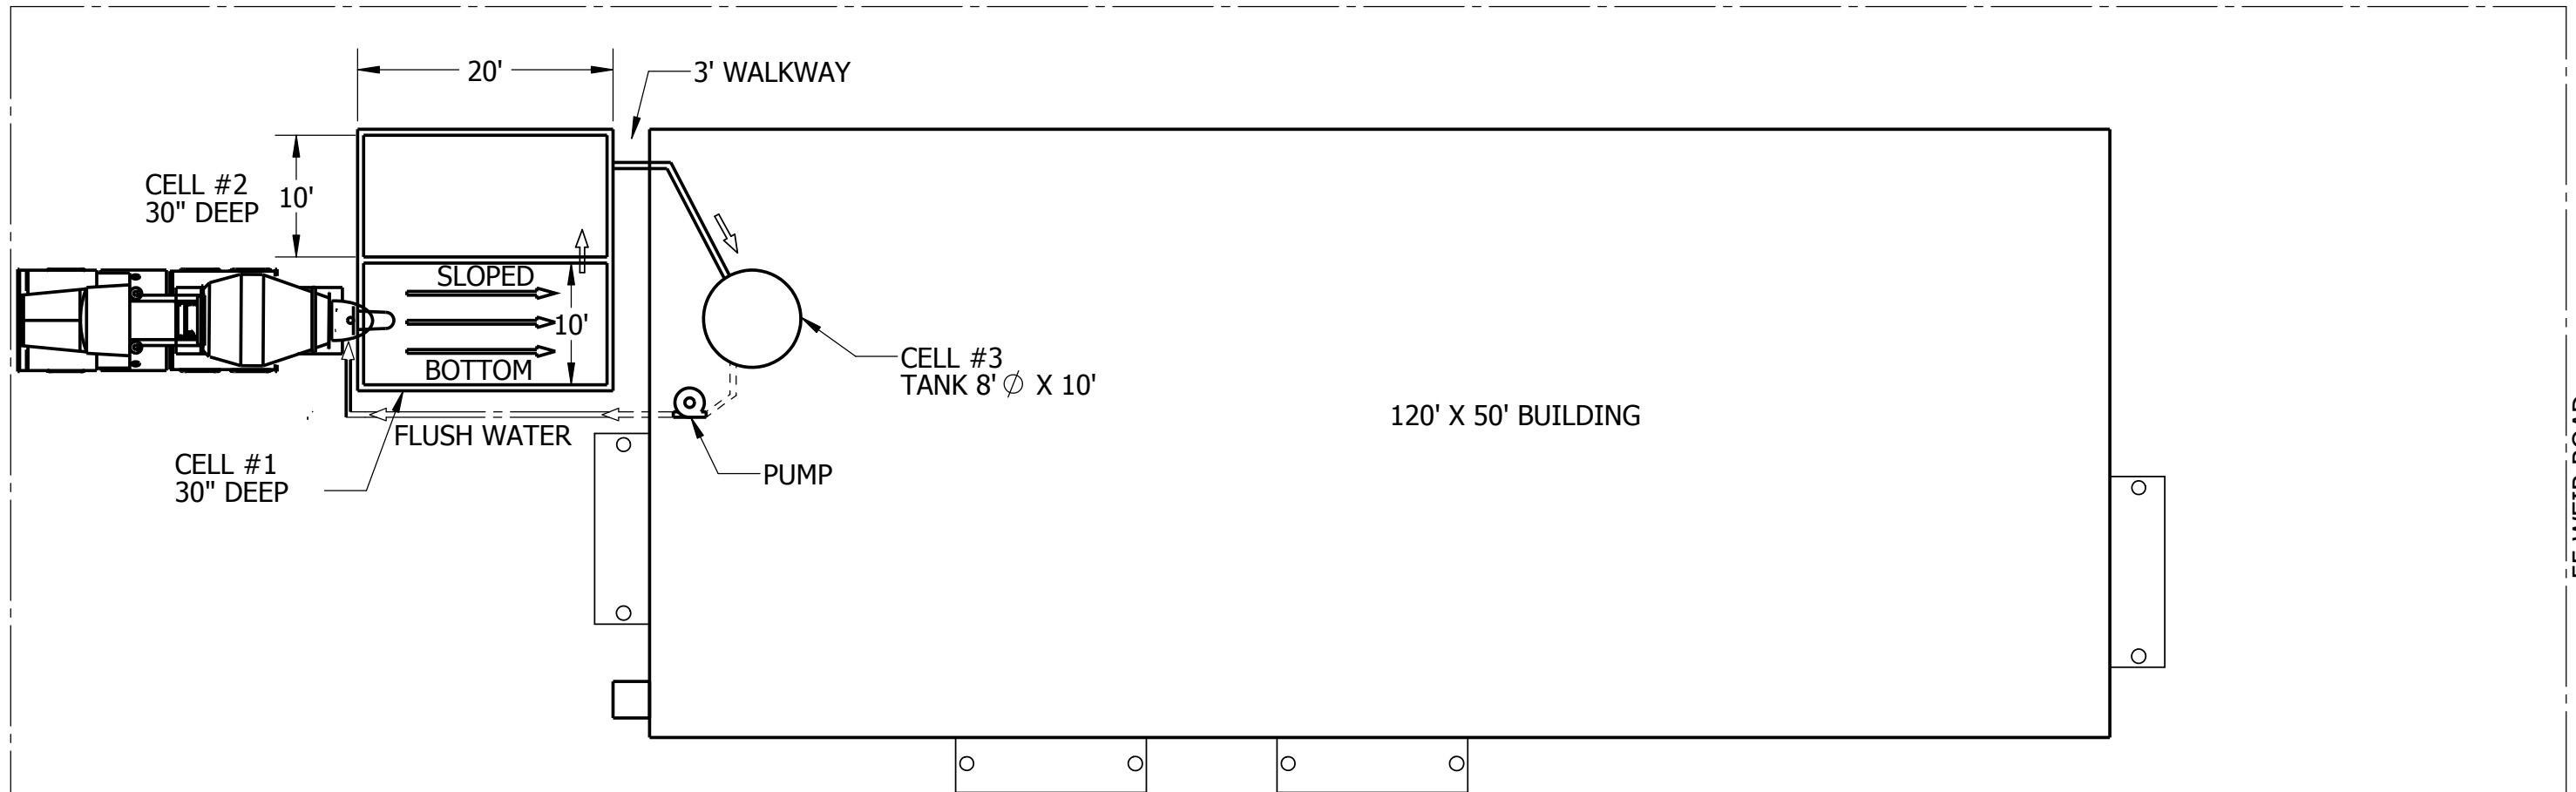

NOTES

- STEP 1: TRUCK ADDS FRESH WATER IF REQUIRED.
- STEP 2: WASTEWATER RINSE WITH SEDIMENT IS DEPOSITED INTO SLOPED BOTTOM CELL #1.
- STEP 3: PARTIALLY SETTLED WASTEWATER IS DECANTED INTO CELL #2.
- STEP 4: FLOAT CONTROLLED PUMP TRANSFERS EXTRA/OVERFLOW WATER TO CELL #3 (TANK INSIDE BUILDING).
- STEP 5: PUMP TRANSFERS FLUSH WATER FROM TANK IF NEEDED.
- STEP 6: UPON COMPLETION OF TRUCK DRUM WASHOUT 500-100 LITRES WILL BE ADDED TO DRUM FOR PRE-BATCHING OF NEXT LOAD, IF APPLICABLE.

NOTE: FRESH WATER IS AVAILABLE IN THE 120' X 50' BUILDING TO TOP UP CELL #3, IF REQUIRED.

DRAWING TITLE:			
LOT THREE 55 WEIR ROAD THOMPSON MB.			
SHEET TITLE		NAME	DATE
WATER RECLAIM DETAIL		DRAWN	D.G. 3/14/2014
		DESIGN APPR.	
<small>PROPRIETARY AND CONFIDENTIAL THE INFORMATION CONTAINED IN THIS DRAWING IS THE SOLE PROPERTY OF MULTICRETE SYSTEMS INC. ANY REPRODUCTION IN PART OR AS A WHOLE WITHOUT THE WRITTEN PERMISSION OF MULTICRETE SYSTEMS INC. IS PROHIBITED.</small>		<small>MULTICRETE SYSTEMS INC. UNIT 360-555 HERVO STREET WINNIPEG MANITOBA CANADA R3T 3L6 T: 204 262-5900 F: 204 262-5909</small>	
		<small>SIZE</small> B	<small>DWG. NO.</small> MS S1183
SCALE: DO NOT SCALE		SHEET 1 OF 1	