


LAGOON & SERVICING OVERALL VIEW

SCALE 1:5000




LAGOON PLAN VIEW

SCALE 1:750

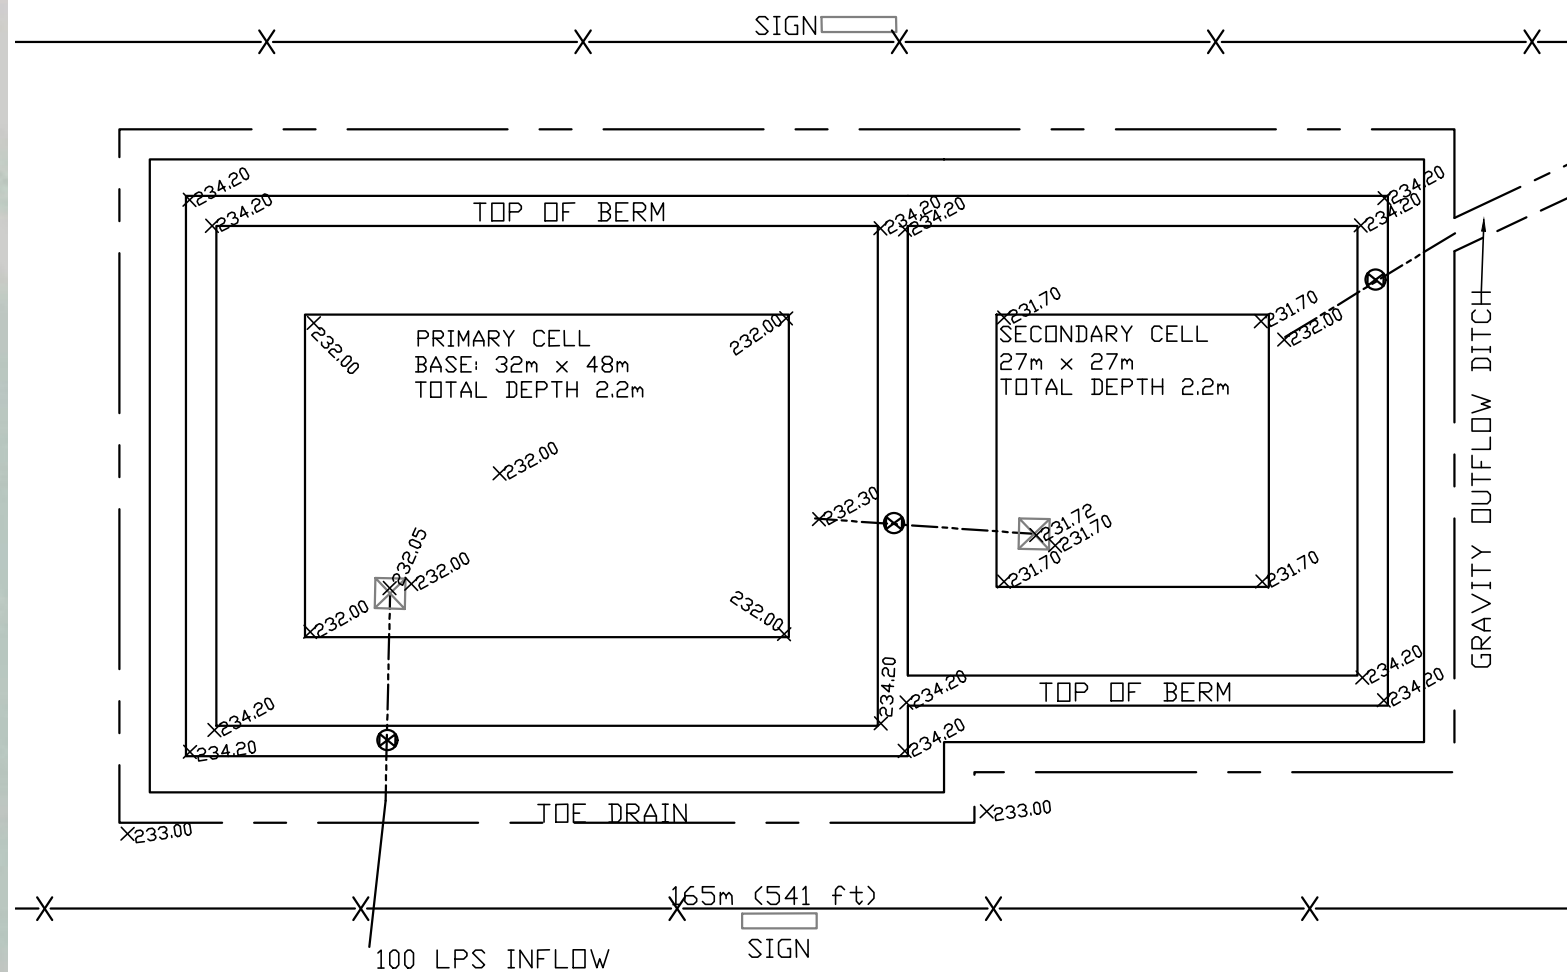

LAGOON CELL SECTIONS

SCALE: NTS

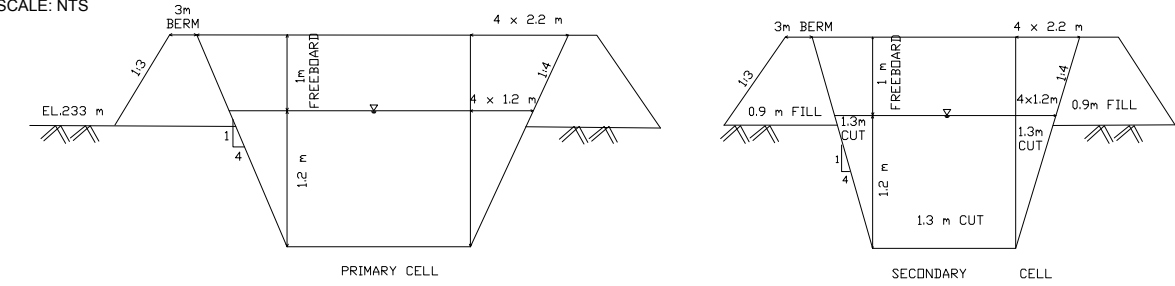

General Notes

1. Elevations based on lidar NAD 83 UTM Zone 14. Accuracy may vary.
2. Existing underground utility locations may vary from shown. Contractor to confirm.

METRIC WHOLE NUMBERS INDICATE MILLIMETRES
DECIMALIZED NUMBERS INDICATE METRES

PROPERTY BOUNDARY	WATER LINE	T.B.M. NE BOLT ON SIGN BASE ELEV. 234.50
BUILDING	DOMESTIC WELL	
RETAINING WALL	VALVE	
EDGE OF ROAD	SEPTIC / HOLDING TANK LID	
DITCH	LOW PRESSURE SEWER PIPE	
GAS	M.T.S.	
HYDRO	GRAY WATER DISTRIBUTION	
CULVERT	MANHOLE	
232.20 ELEVATION	CURB STOP	
232.20 DITCH/SWALE ELEVATION	PLUG	
GRADING SLOPE -0.5%	HYDRO POLE AND ANCHOR	
EXISTING LEGEND-PLAN	PROPOSED LEGEND-PLAN	

Jme WORLD CONSULTANTS

JME World Consultants
www.jme-consultants.com
255B Main St
Selkirk, MB, R1A 1S1
204-330-1773

DESIGNED
JAM

DRAWN
JAM

HOR. SCALE
AS NOTED

DATE DRAWN
JUN 27, 2018

PROJECT NUMBER
180504

DATE OF SURVEY
JUN 18, 2018

PRELIMINARY -
NOT FOR CONSTRUCTION

C-100

RM OF ROSSER

WASTEWATER LAGOON

ABAS GIRLS RANCH
AS NOTED IN PLAN
ROAD 70N
RM OF ROSSER

SHEET 1 OF 1

CAD FILE DRAWING NAME
JME-ABAS NORTH LAGOON

DRAWING NUMBER
-