


PLAN 1:10

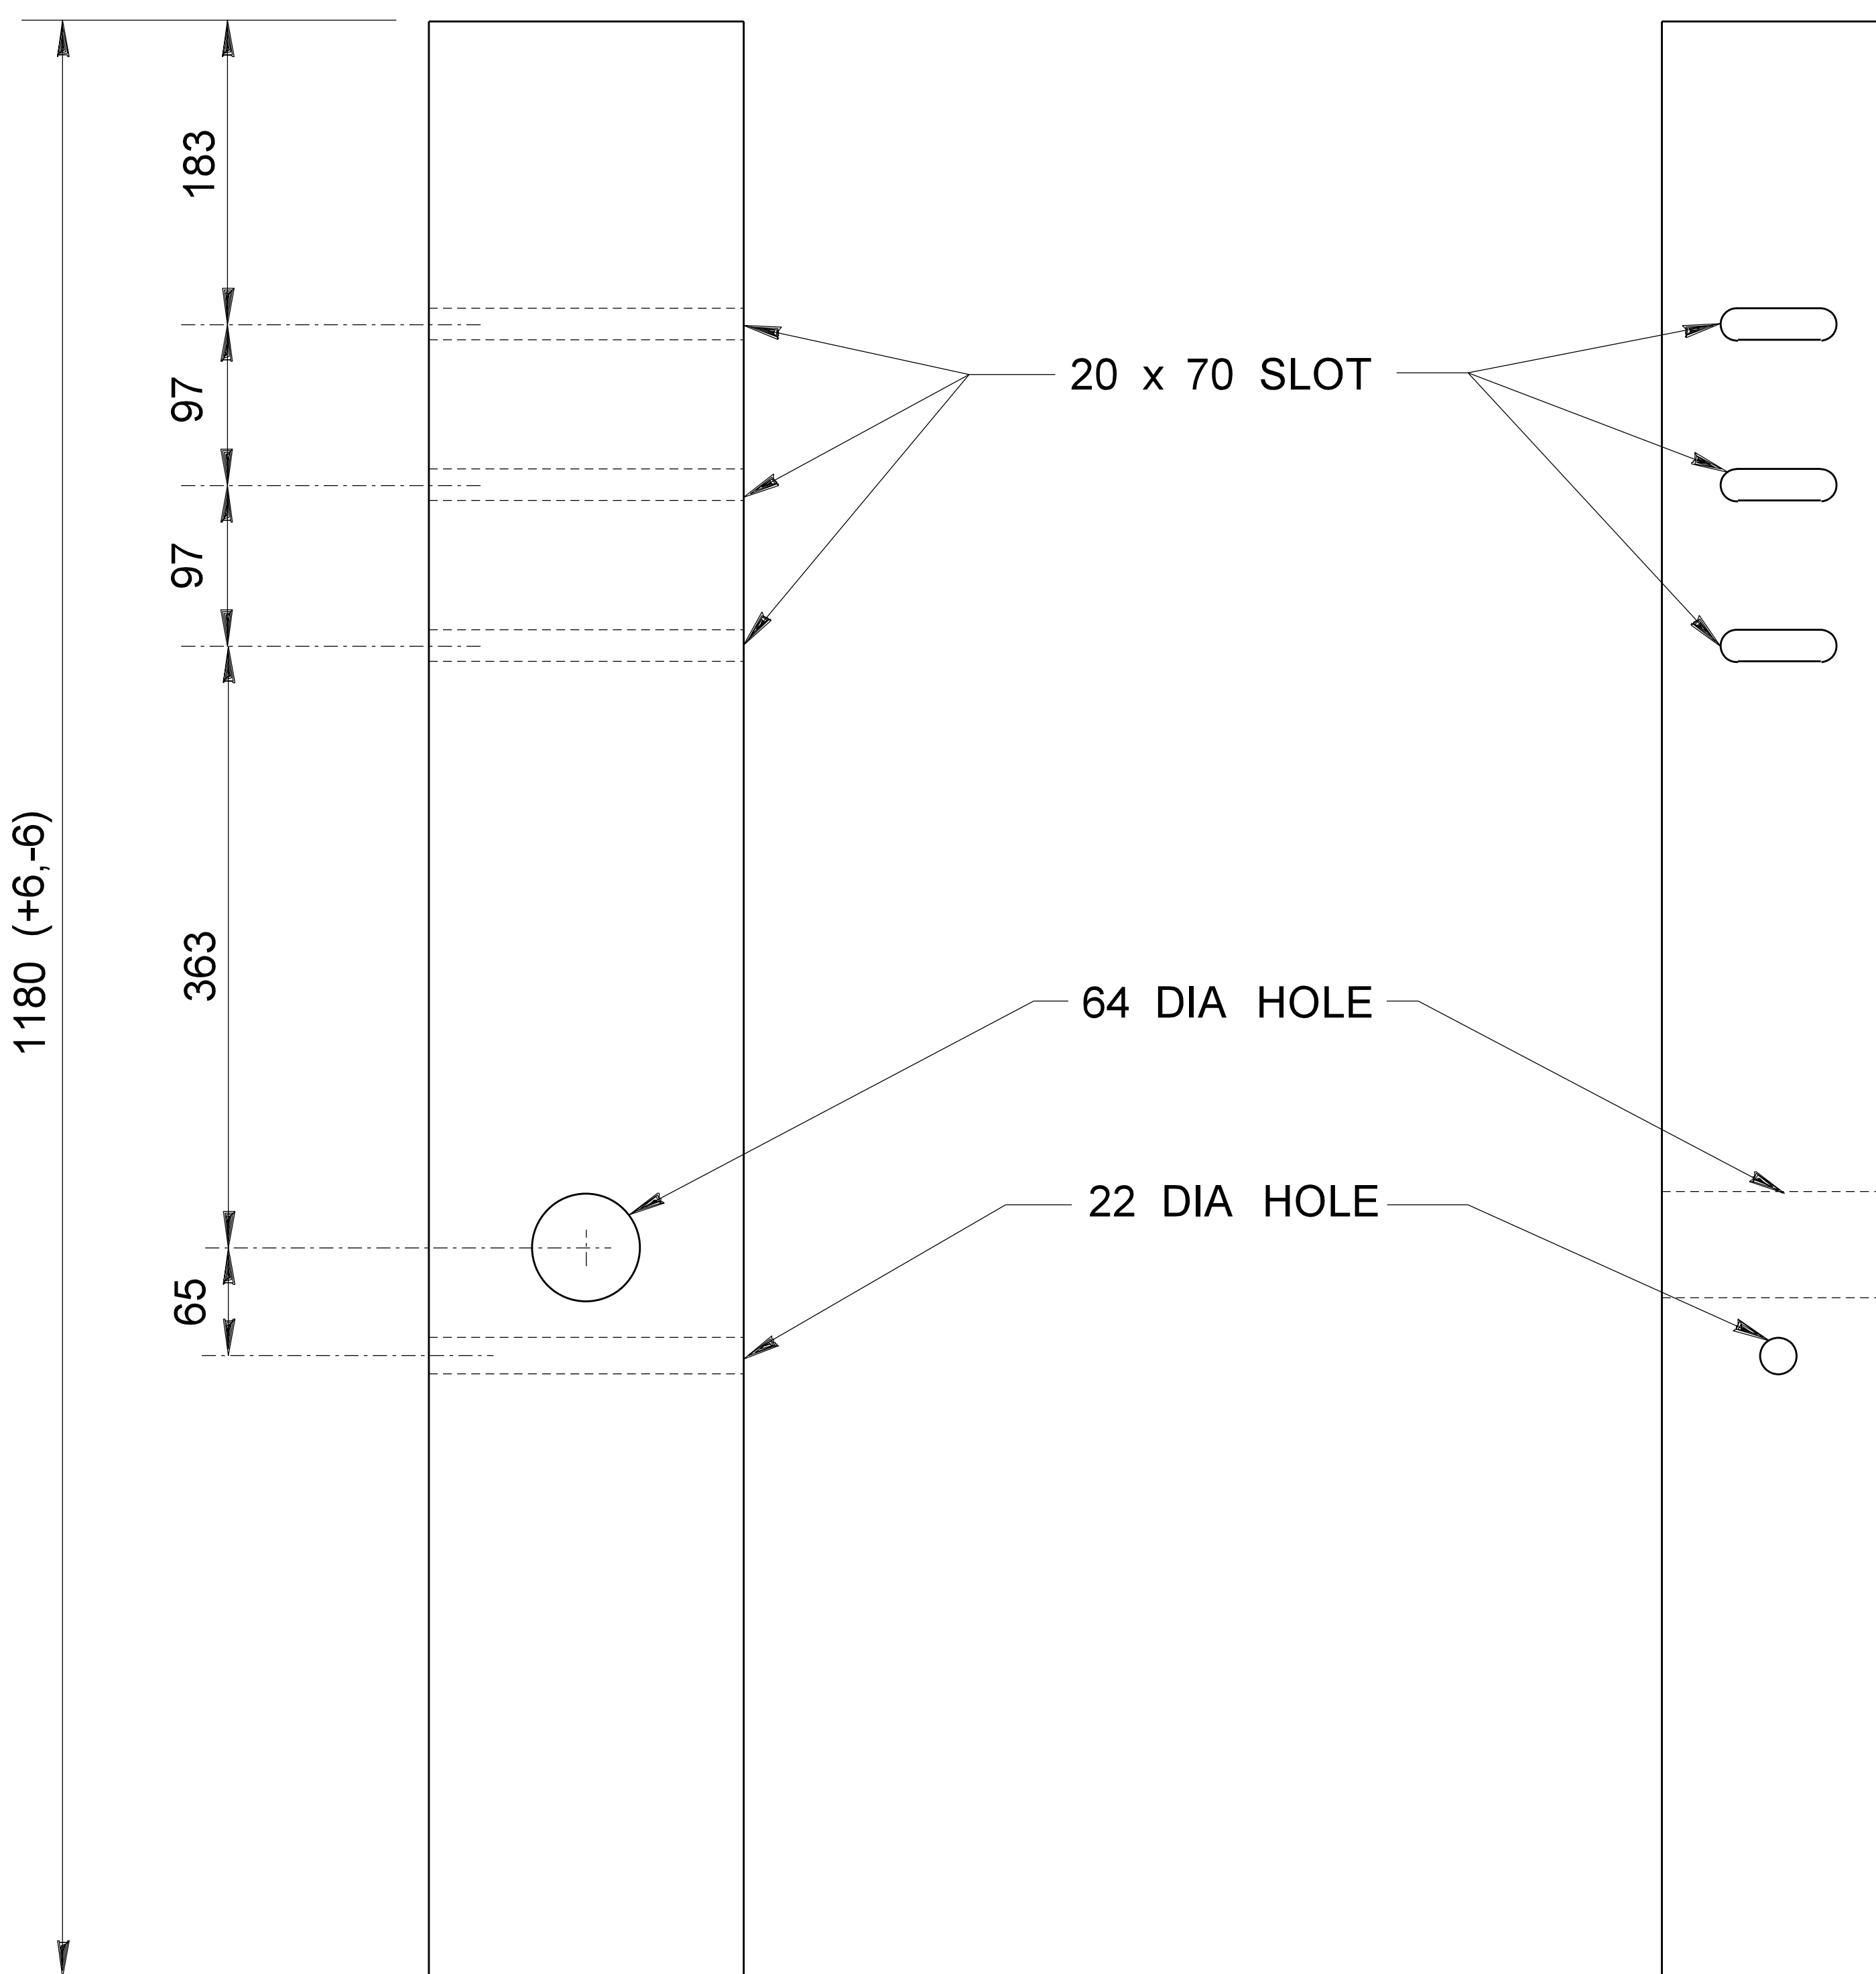

SIDE 1:10


FRONT 1:10

NOTES:

1. ALL SCALES ARE APPROXIMATE.
2. ALL DIMENSIONS ARE IN MILLIMETERS.
3. THE ORIGINAL SEALED & SIGNED DRAWING IS IN TRAFFIC ENGINEERING.

REVISIONS

DATE	DESCRIPTION	BY
10-10	REVISIONS	DC
15-12	ADDED HOLES	HL

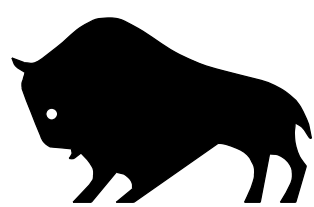Manitoba 
Infrastructure and Transportation
 TRAFFIC ENGINEERING



BCT TIMBER POST

SHEET NO:	1 OF 1
DATE:	2006 - 12
DRAWN:	A.G.

TPDF01